


Off Center - Ground Plan and Grid Placement

created by Stephen Pruitt for Rude Mechanicals

www.fluxiondesigns.com

revised 15 December, 2008

scale: 1/8" = 1'

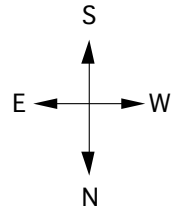


audience risers 32' wide,
3' deep w/ ~8" rise

clearance to rafters -
12'-6"

rafter spacing - 5'

clearance to xstage pipe
beneath rafter I and side
pipe forward of rafter I -
11'-6"

clearance of SL side pipe
US of rafter I - 11'-3"

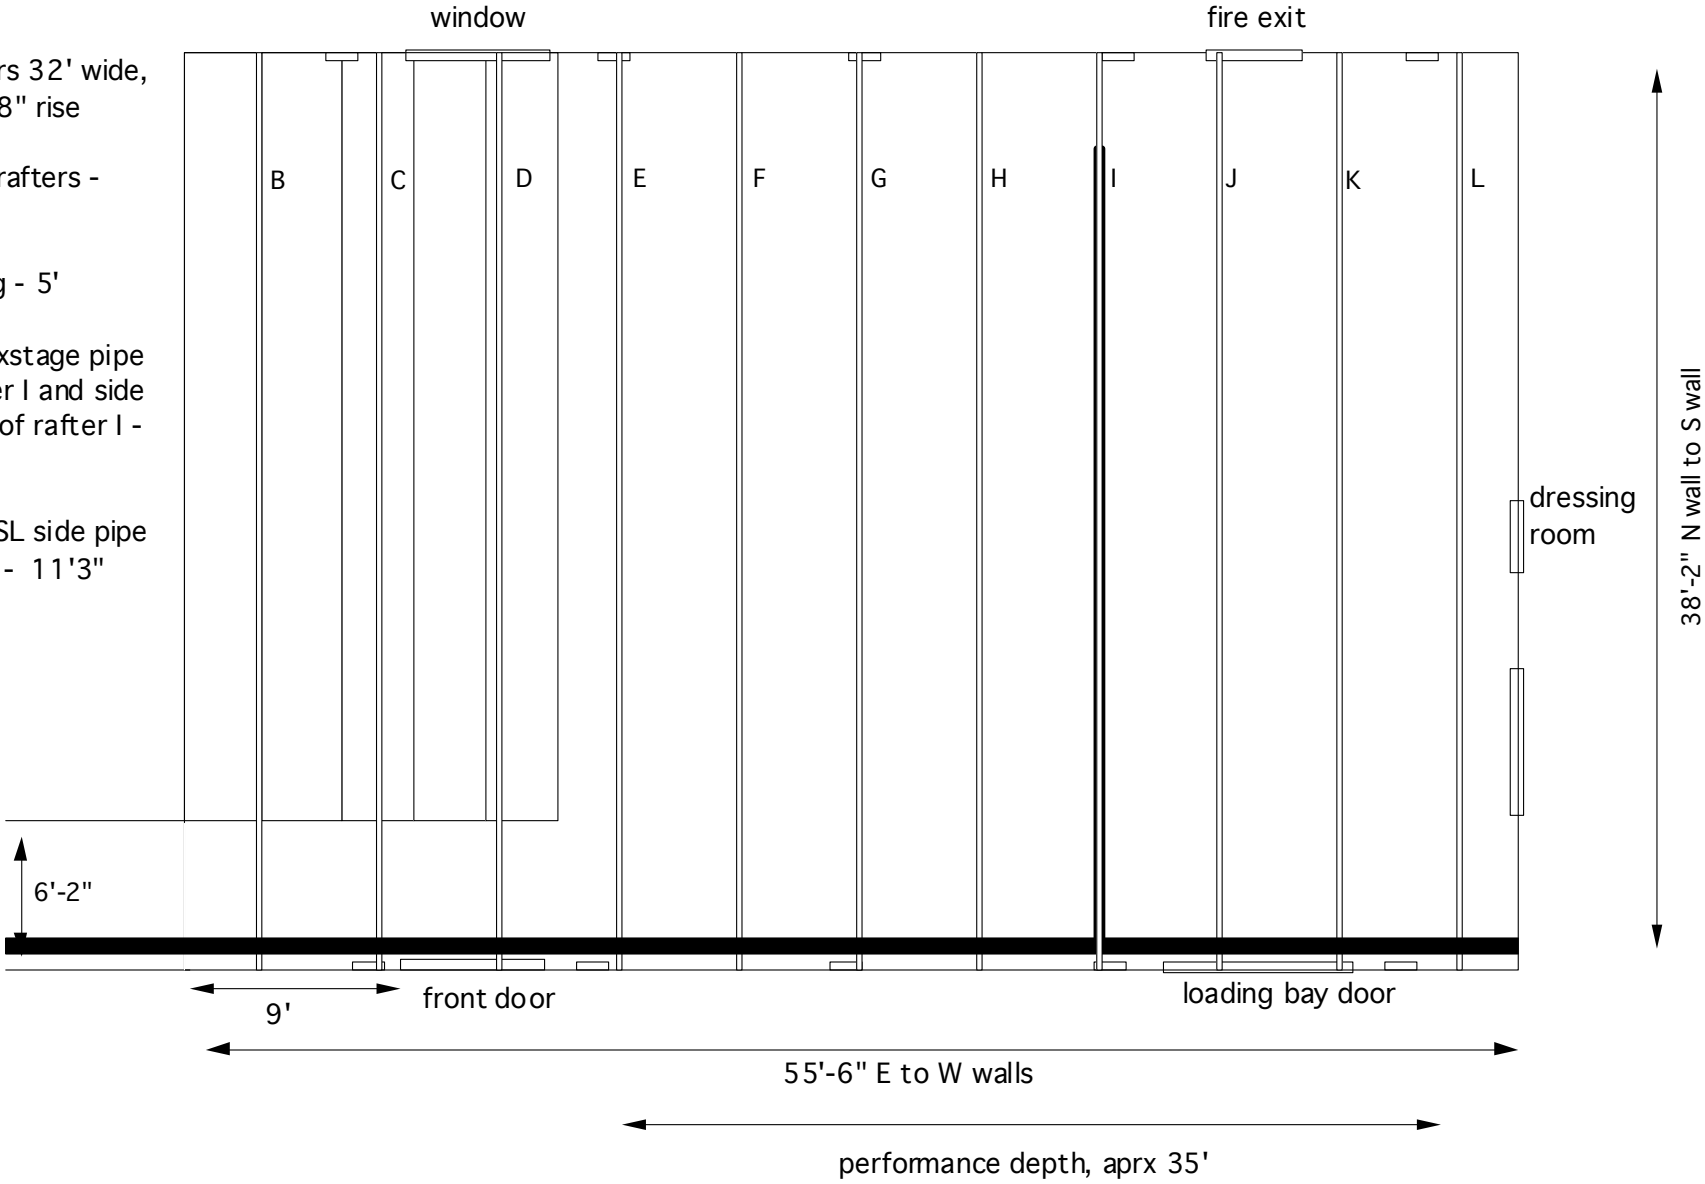

6'-2"

9' front door

loading bay door

55'-6" E to W walls

performance depth, aprx 35'

dressing room

38'-2" N wall to S wall